


3. FLOOR PLANS

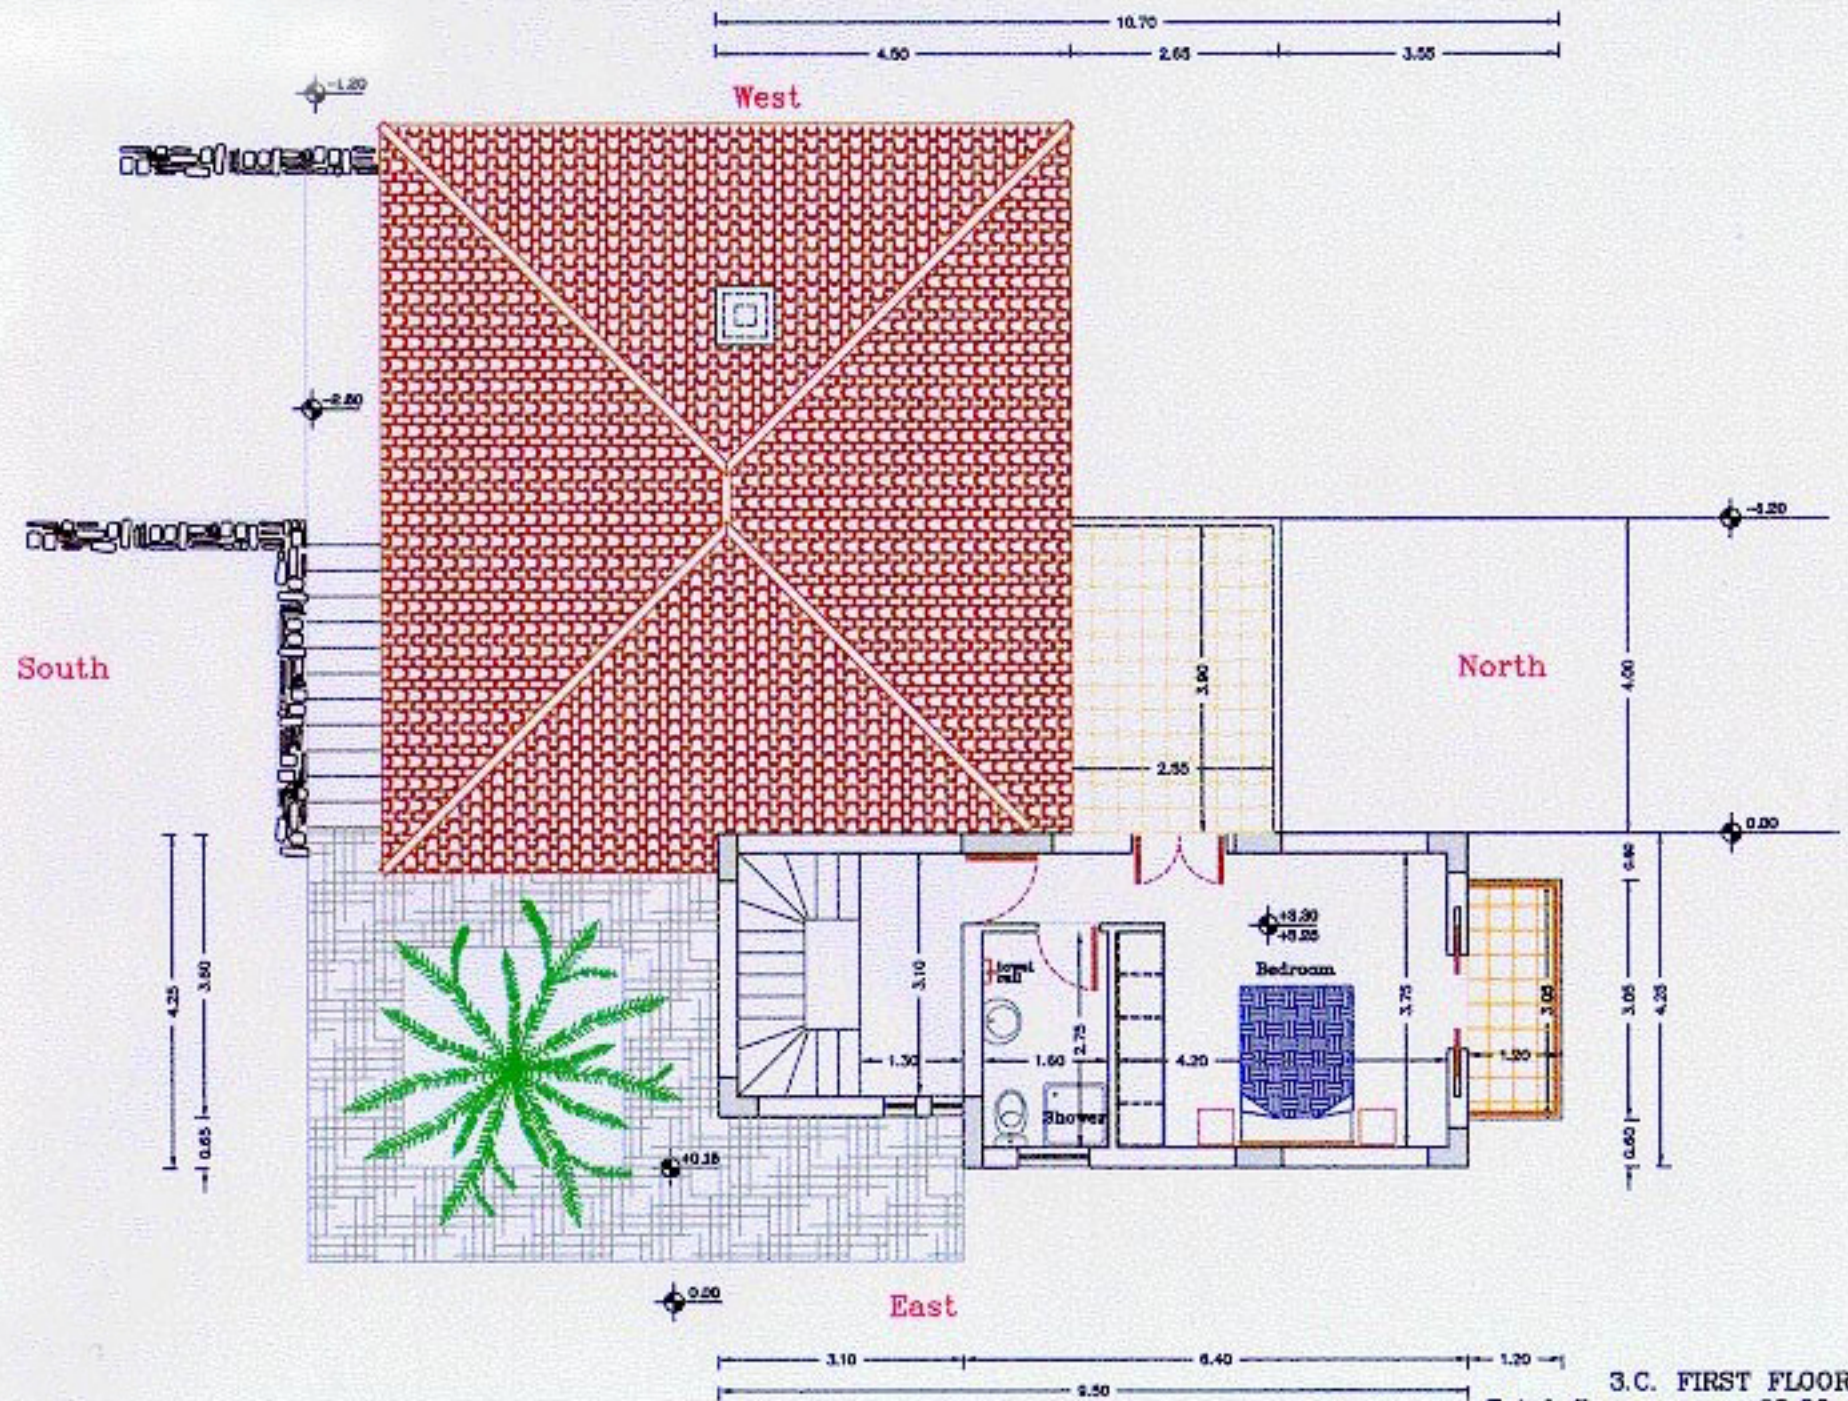

3.C. FIRST FLOOR
 Total floor area : 38.36 s.q.m
 SCALE 1 : 100