


GRD. FLOOR

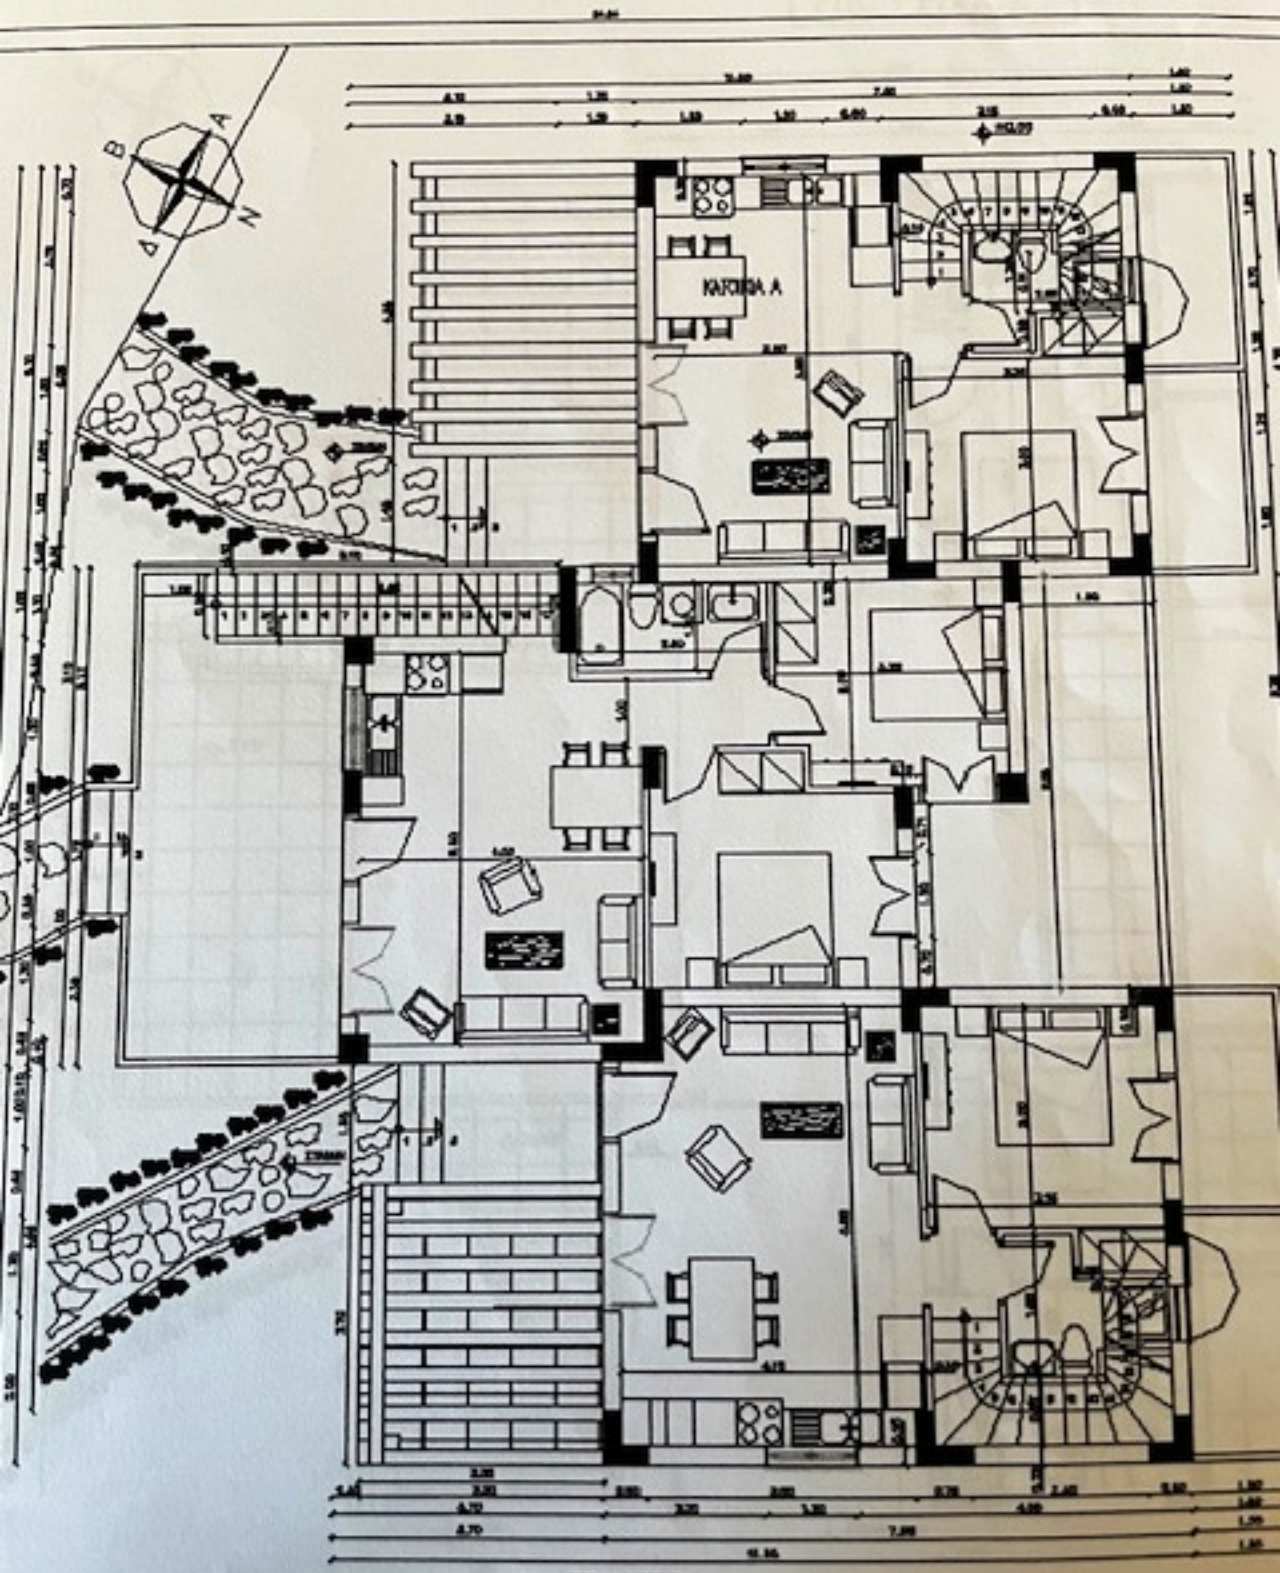

1:500