


FIRST FLOOR

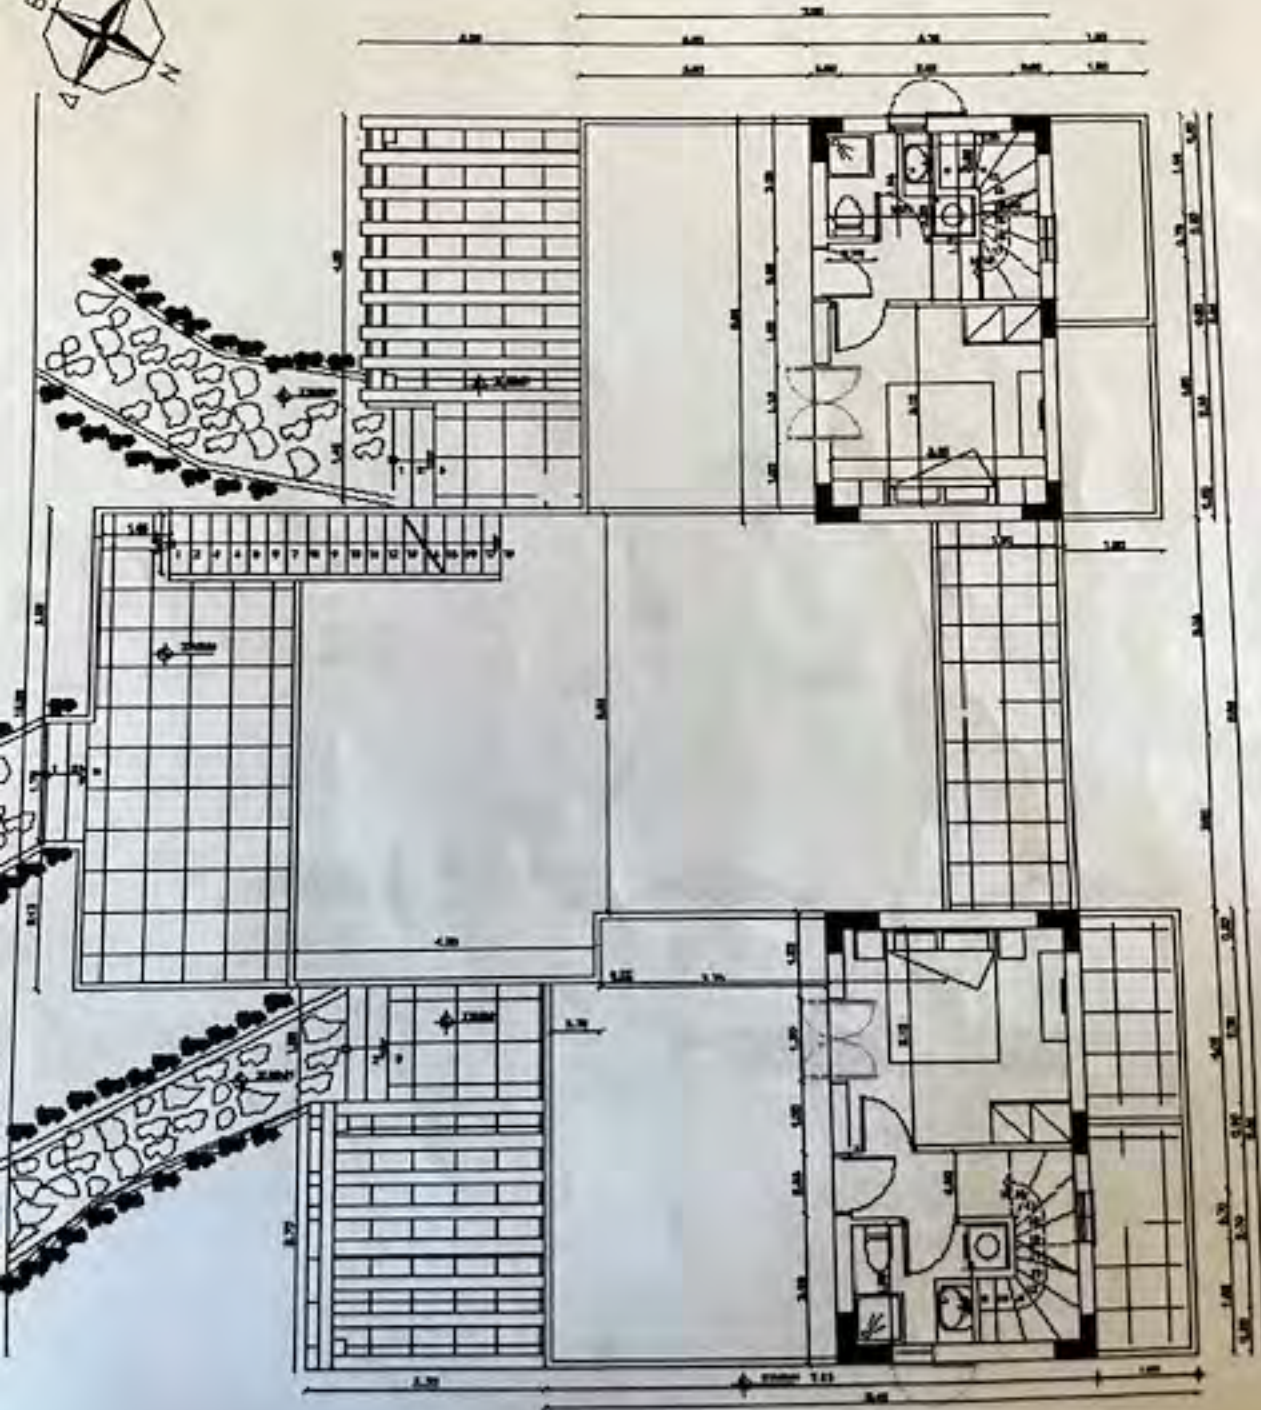

SCALE 1:50